




£850,000

## AELITA GARDEN RESORT - BUNGALOWS

<https://cyprusify.com>

The project is located on the high cliffs of the Mediterranean Coast in Esentepe, which is one of the most popular villages of North Cyprus. Aelita is a seafront residential project of elegance, serenity and privacy. The complex is located on a land plot of 22,000 square meters. Facilities include swimming pool, landscape garden, Jacuzzi, [...]

- 3 beds
- 2 baths
- Villas
- For Sale
- Active
- 125 m<sup>2</sup>

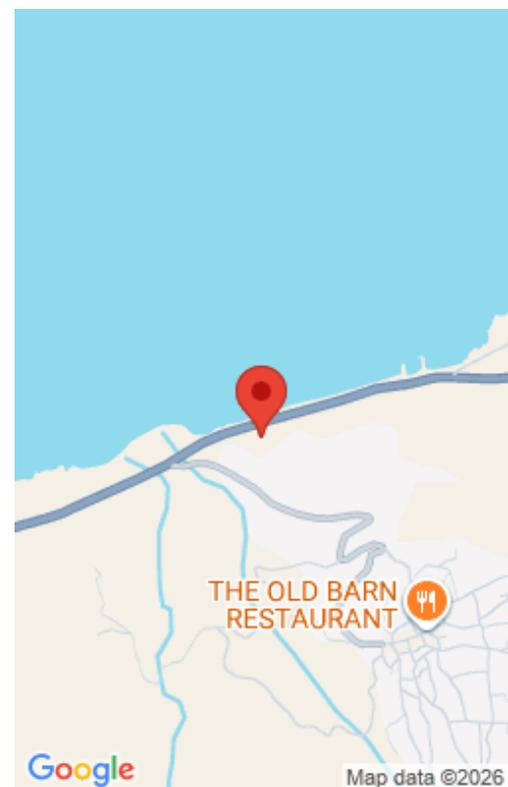

Call us now

Email: [contact@cyprusify.com](mailto:contact@cyprusify.com)

# Cyprusify

---

## Building Details

**Floor covering:** Tile

---

## Floor Plans



ZEMİN KAT PLANI TIP 1  
ÖLÇEK 1:100  
BİTİŞ ALAN: 62 m<sup>2</sup>

Marta



ZEMİN KAT PLANI TIP 2  
ÖLÇEK 1:100  
BİTİŞ ALAN: 62 m<sup>2</sup>

Julia



ZEMİN KAT PLANI TIP 3  
ÖLÇEK 1:100  
BİTİŞ ALAN: 62 m<sup>2</sup>

Aria

---

## Amenities & Features

**Features:** Air conditioning, Balcony, Communal Swimming Pool, Roof Terrace, Underfloor Heating



**Call us now**

Email: [contact@cyprusify.com](mailto:contact@cyprusify.com)

# Cyprusify